


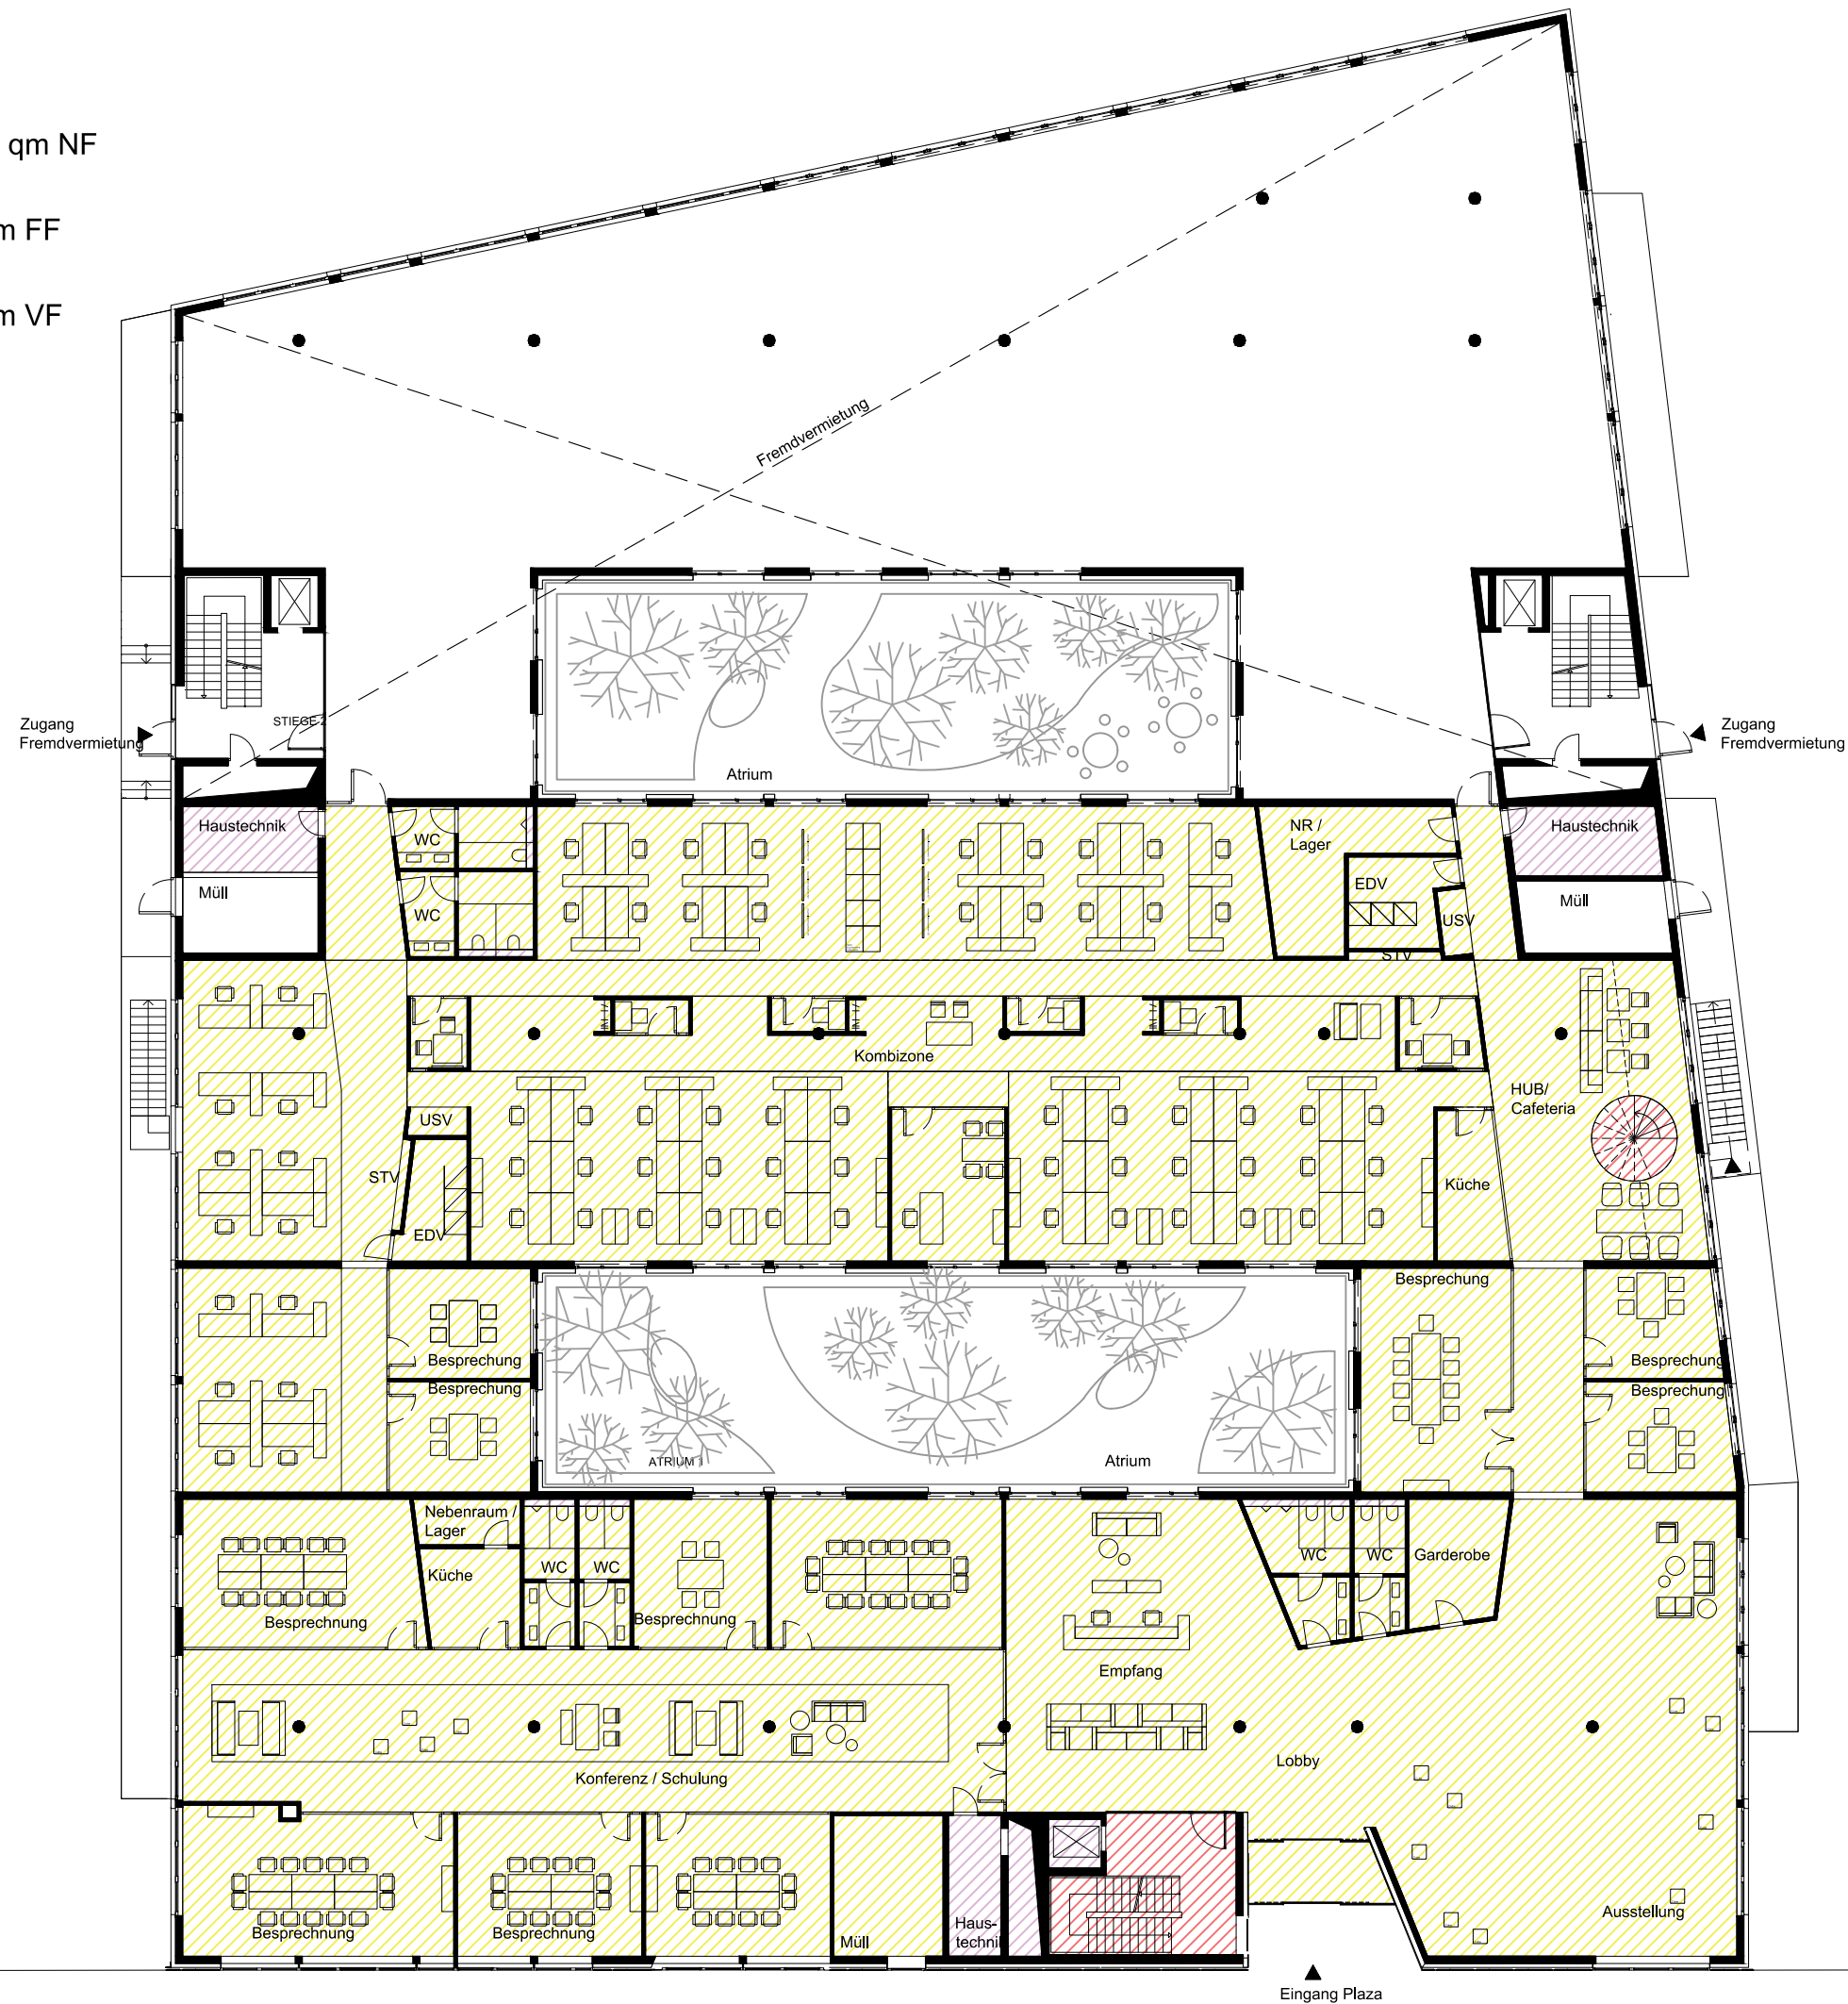


Legende NGF

-  1745 qm NF
-  45 qm FF
-  36 qm VF



Bauteil C
 Etage 0

 M 1/250