


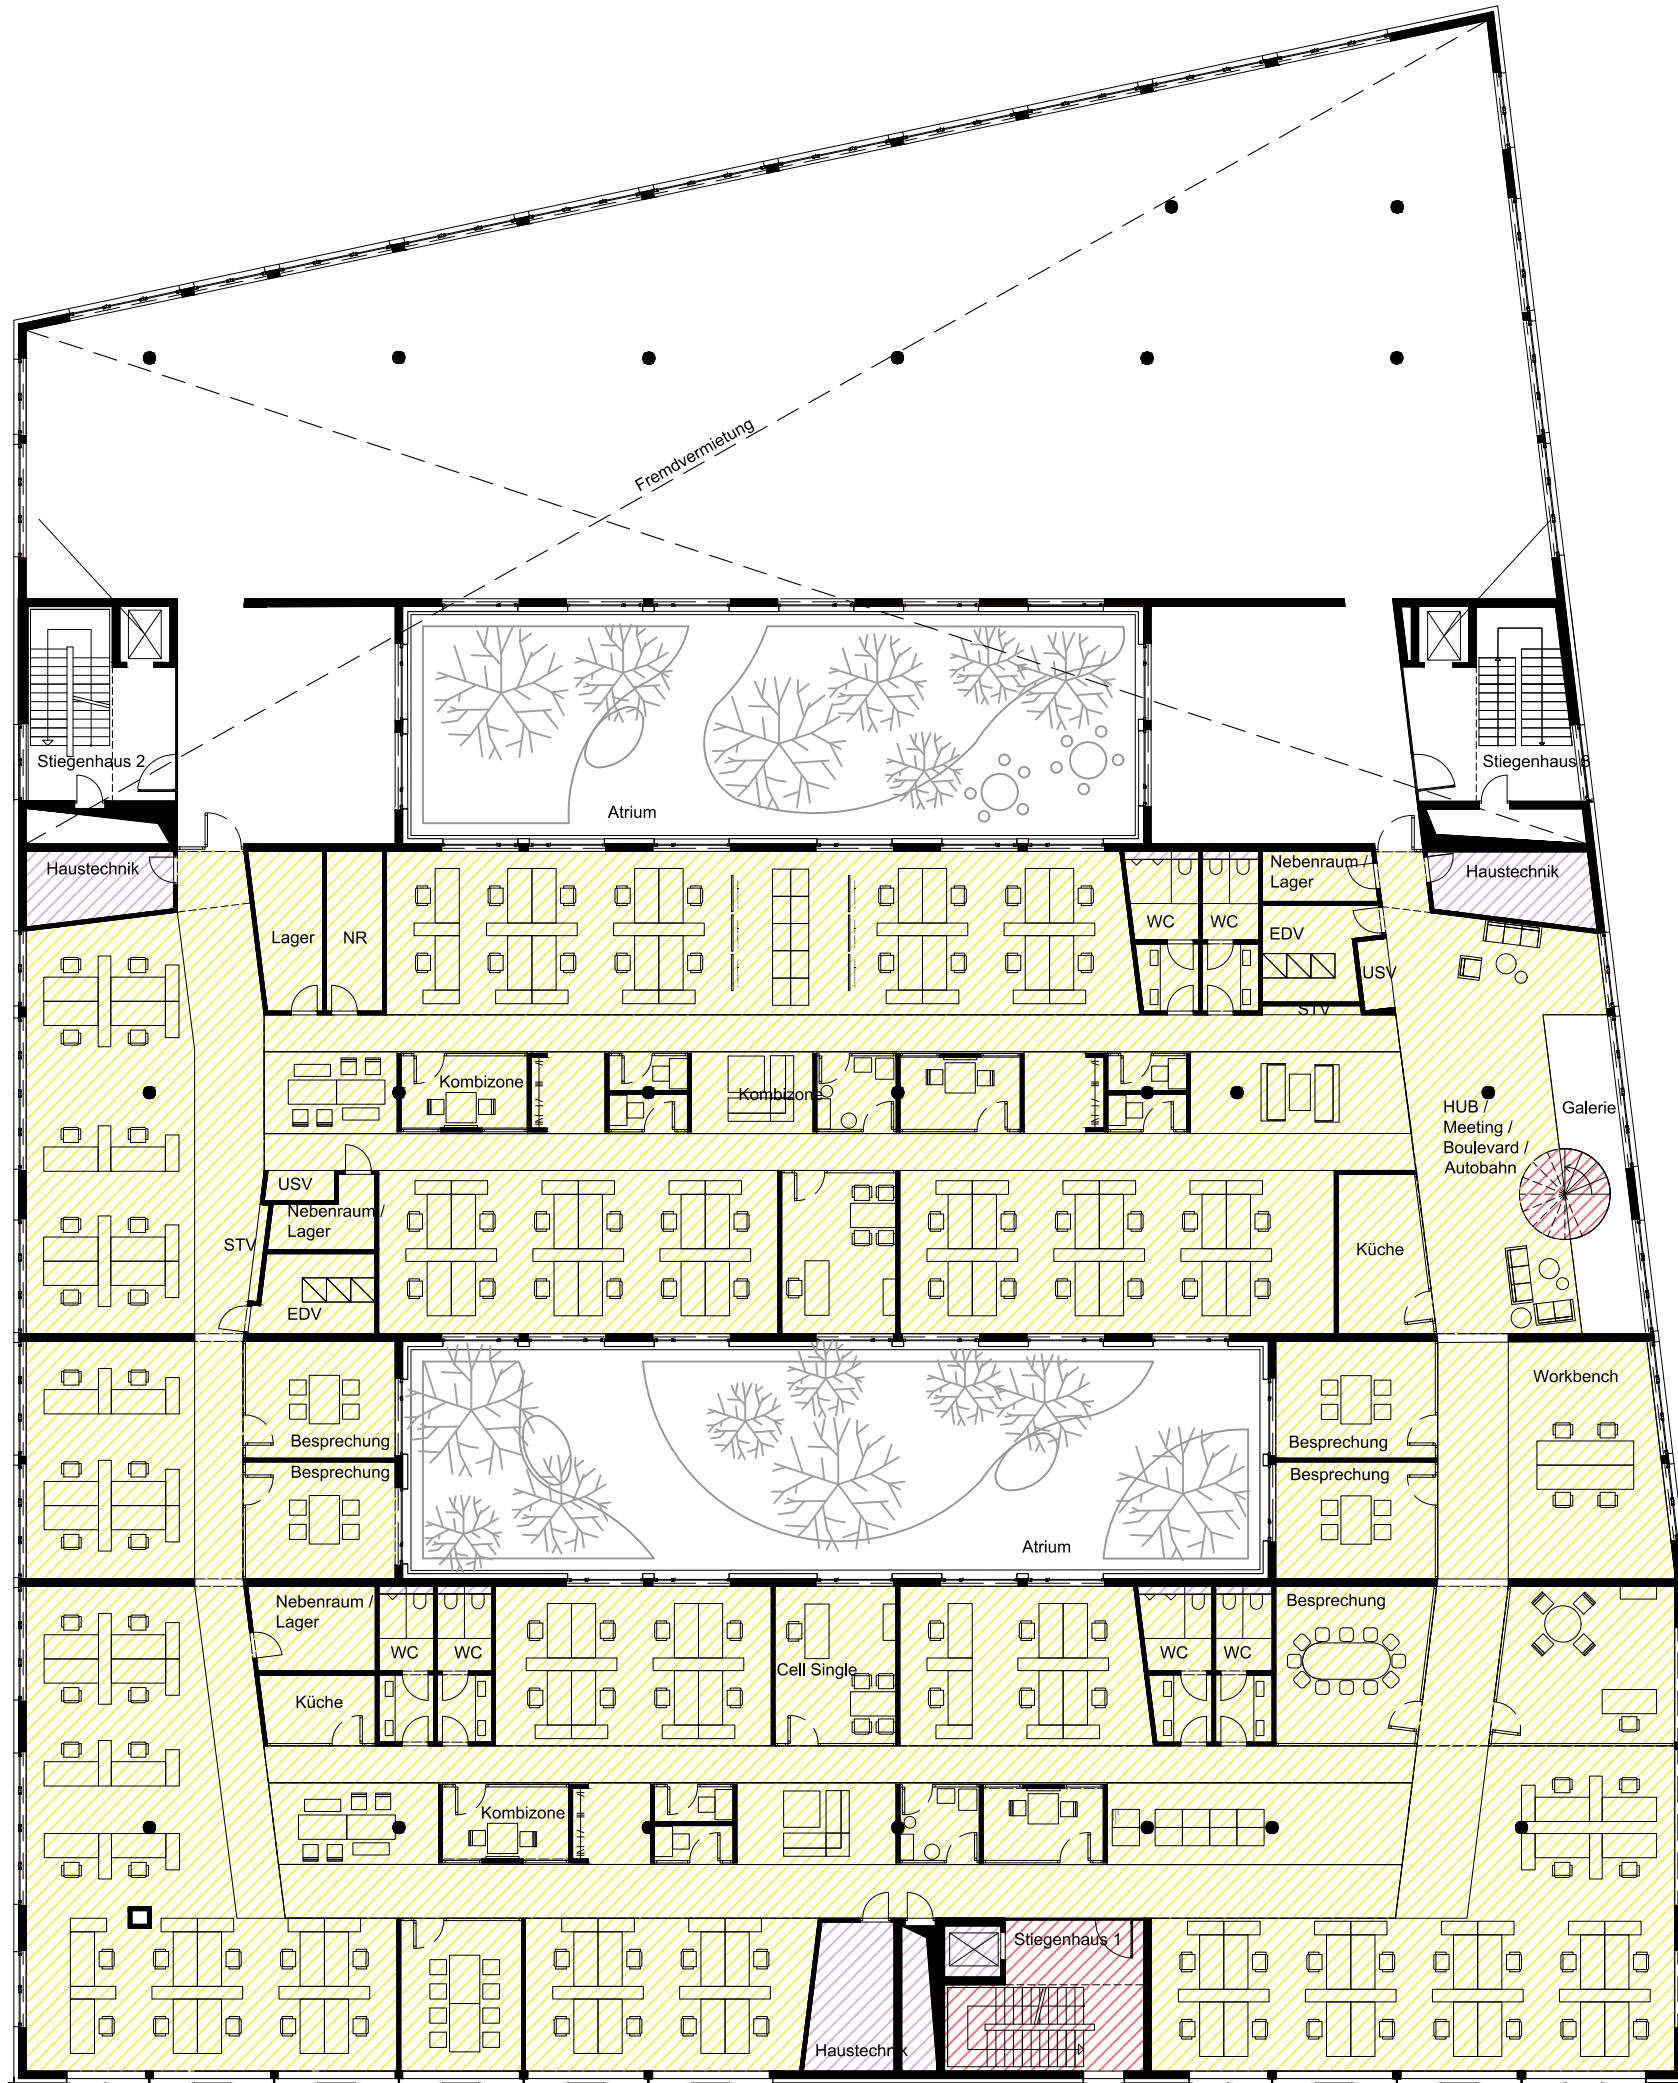


Legende NGF

-  1763 qm NF
-  48 qm FF
-  36 qm VF



Bauteil C
Etage 1

M 1/250