


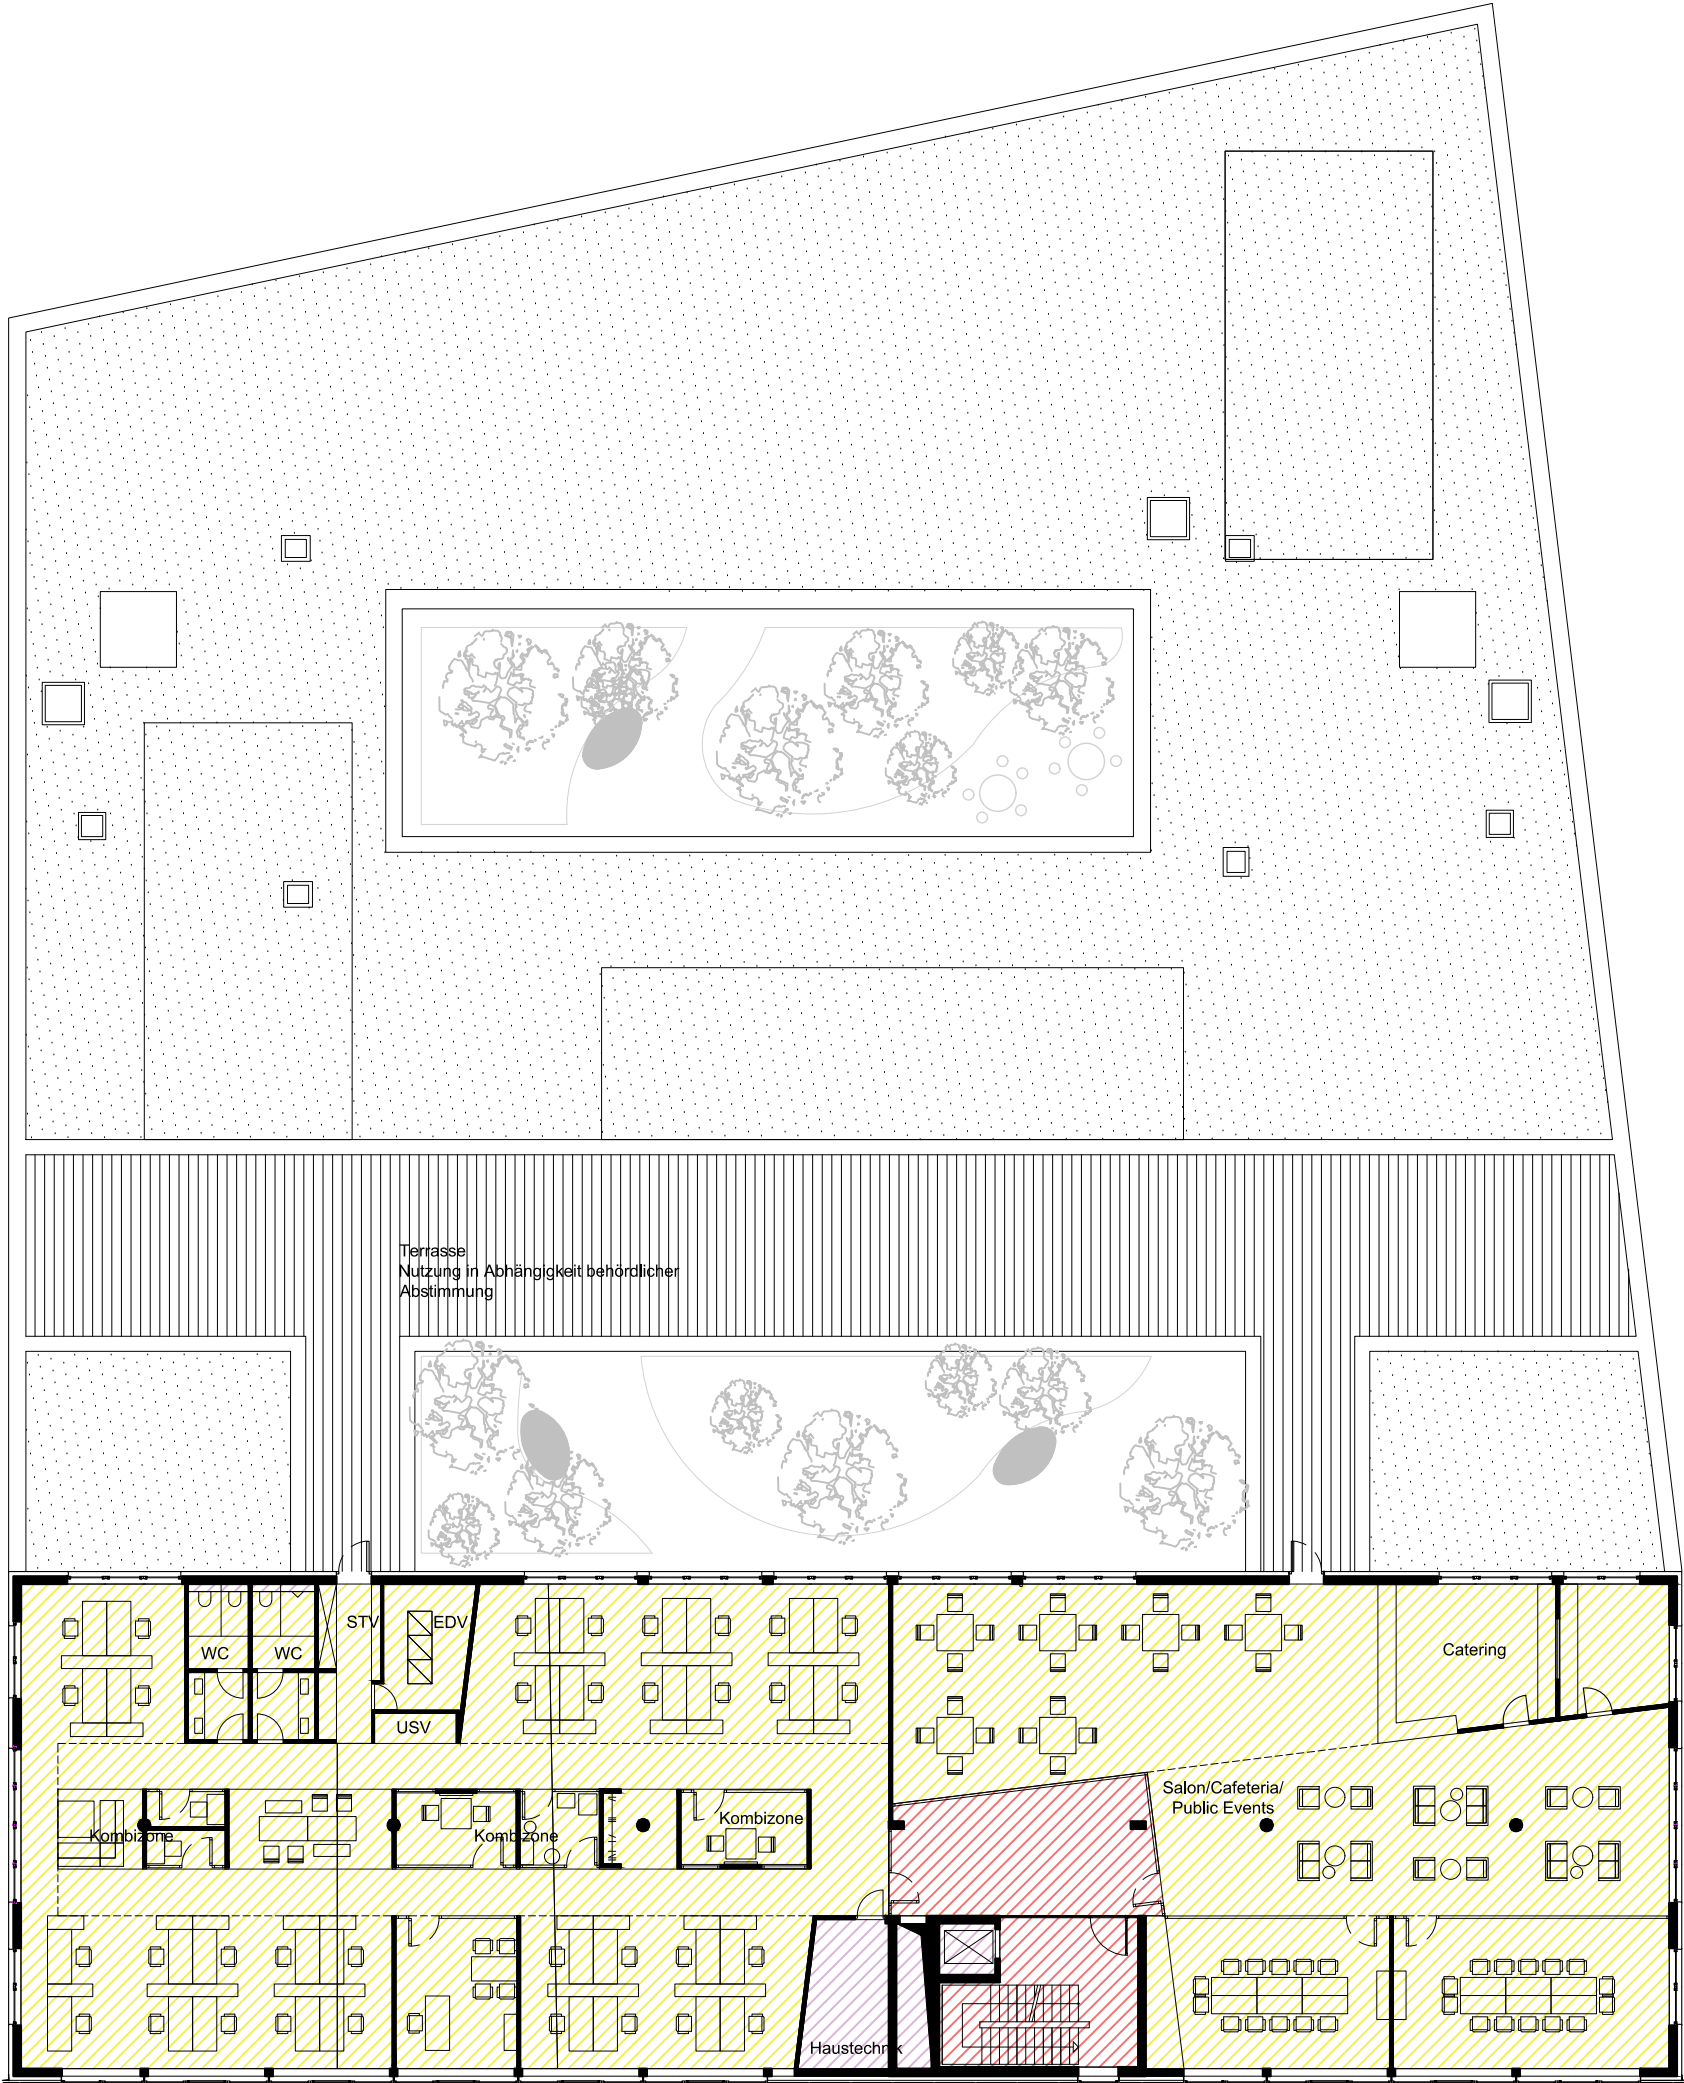


Legende NGF

-  765 qm NF
-  23 qm FF
-  66 qm VF



Bauteil C
Etage 2

M 1/250